




- 1

2

3

4

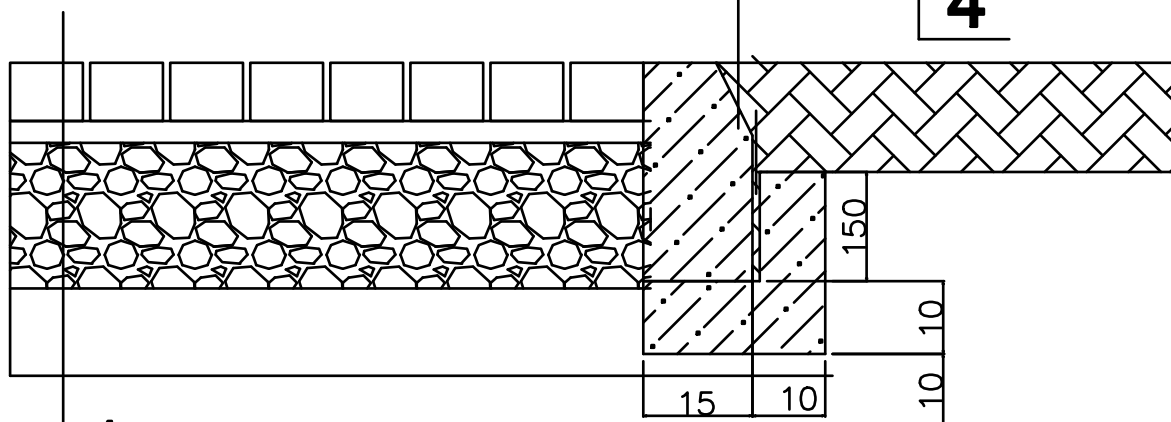

1

2

3

4

**Przebudowa stacji uzdatniania wody w Naramicach
dz. nr ew. 63/1, 63/3, Naramice gmina Biała**

**INWESTOR: Gmina Biała z/s Biała Druga 4b
98-350 Biała**

PROJEKTOWAŁ: **mgr inż. Wiesław Olczyk**
upr. bud. nr 76/01/WŁ

RYSUNEK:
detal nawierzchni

BRANŽA: **konstr.**FAZA: **PB**

NR RYS.:

SKALA: **1:10**

DATA: **11.2019r.**